


### Section



### Elevation

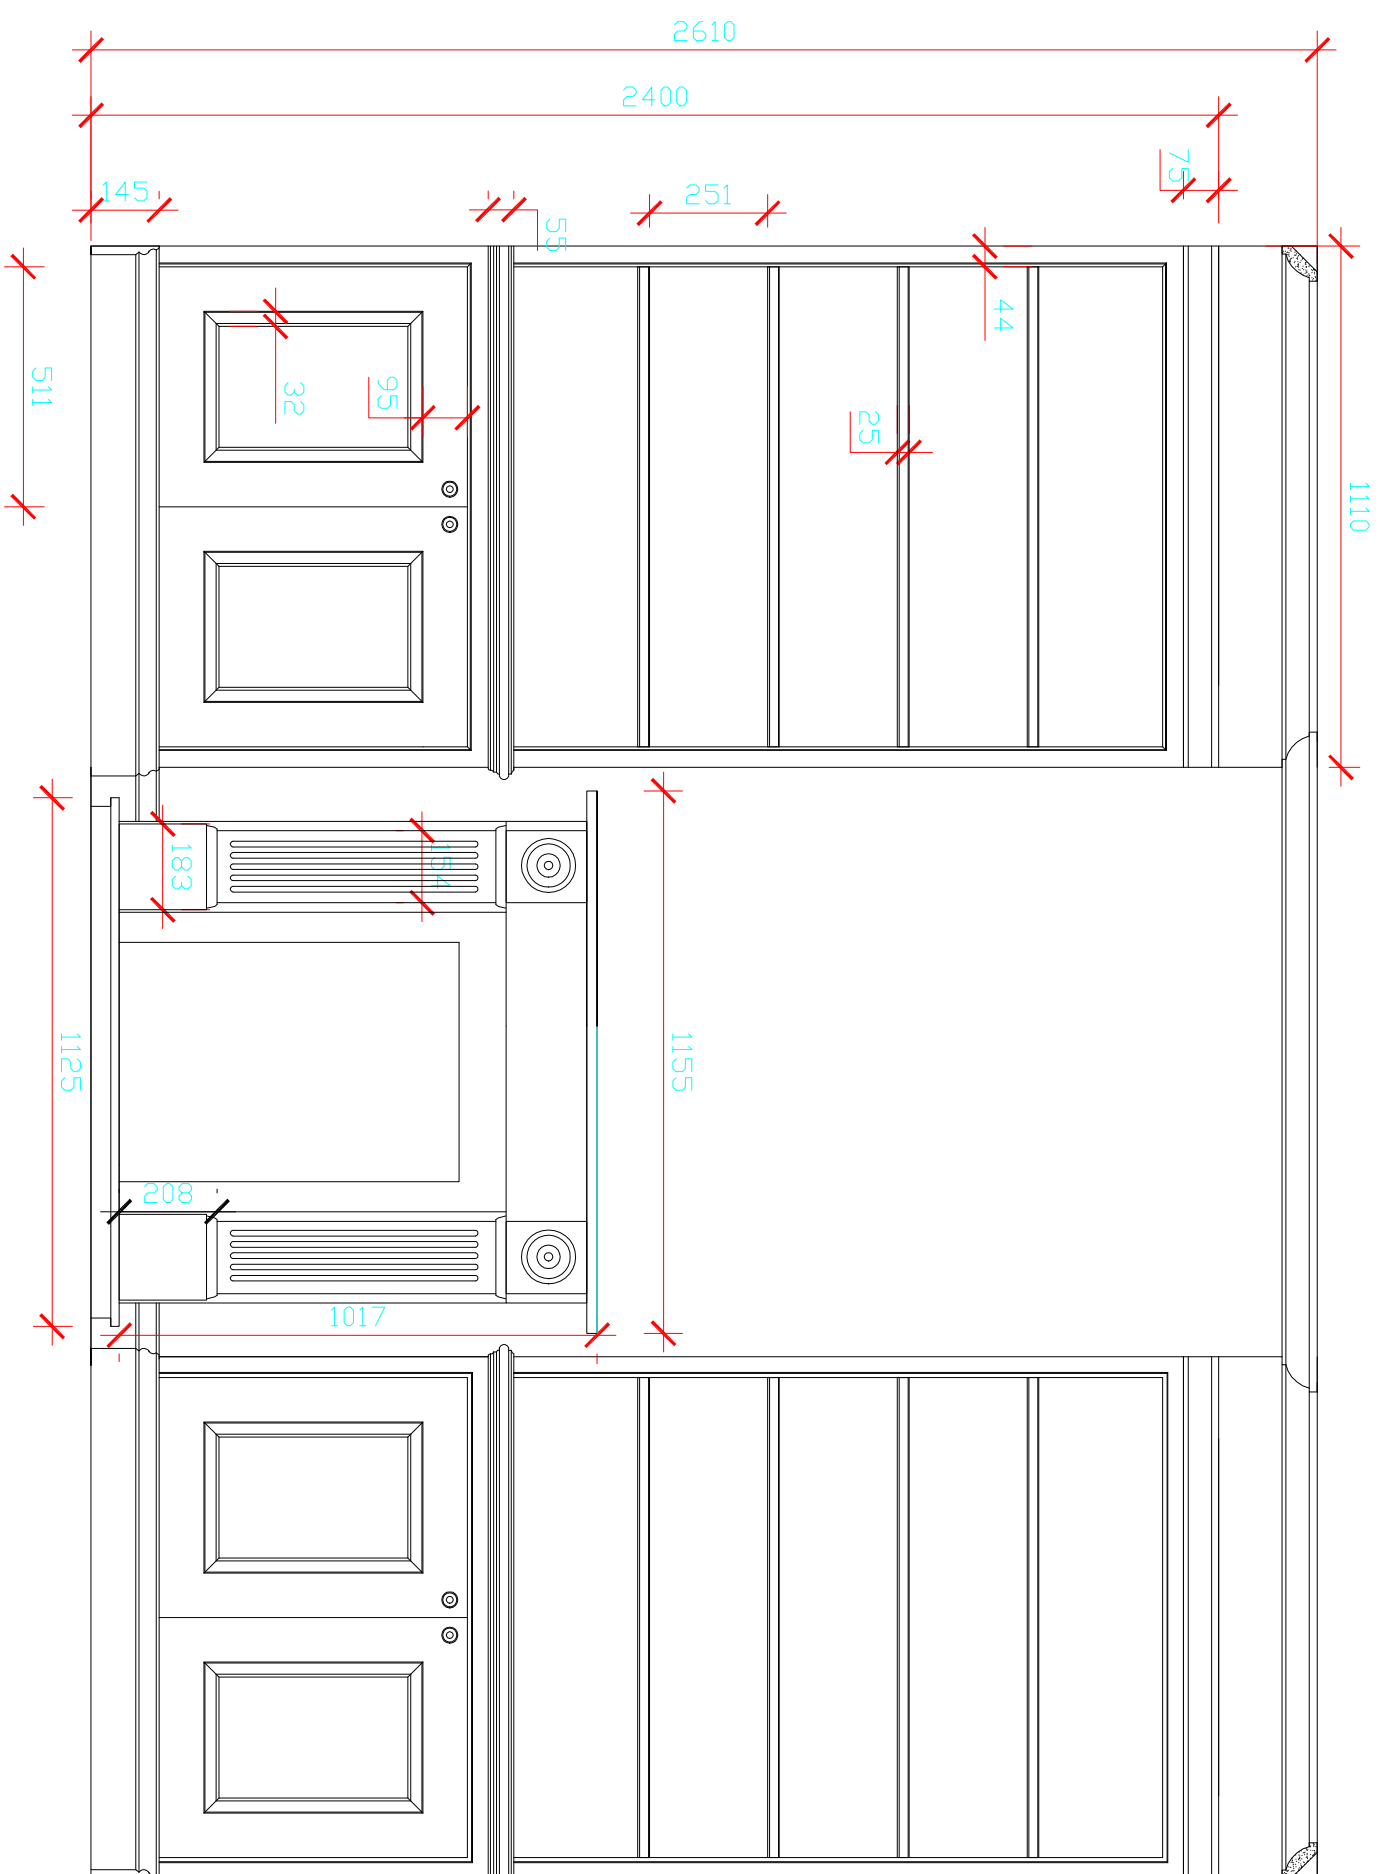

# A. CLARK

e-mail aclairk2@btinternet.com

## Fitted Alcove Units & Fire Place

Page

\_\_\_ of \_\_\_